

1051 46th Avenue
 Oakland, CA 94601
 Phone 510.533.7693
 Fax. 510.533.0815
 Lic. #314794
 www.arrowsigncompany.com



LOGO DETAIL

NOT TO SCALE

A SIGN ELEVATION

SCALE: 3/4" = 1'-0"

SPECIFICATION

Double-faced non-illuminated monument sign.

ITEM	DESCRIPTION	VENDOR	SPECIFICATION
Cabinet	Aluminum	Kelly Moore w/ texcoat Matthews	Top portion to match texcoat TC-100-CT, China White Lower portion Green PMS #5747, gloss
Logo	1/2" push-thru	Scotchprint	Per detail
Tenant Sign Face	Polycarbonate	GE	White Lexan
Tenant Background	1st surface vinyl	3M	Per tenant color
Tenant Copy	1st surface vinyl	3M	Per tenant color
Base	Aluminum	Kelly Moore w/ texcoat	To match texcoat TC-100-CT, China White




NIGHT TIME

Job Name: Mt. Eden Business Park
 Address: Industrial Blvd.
 City: Hayward, CA
 Date: 8-22-06
 Sales: Tom Salmon
 Design: Charlie Stroud
 Design: 80691
 Filename: 2006/M/Mount Eden Monument
 Sheet: 1


Customer Approval:

Revision	Date	Description
A	9-1-06	Delete option, Add callout
B	2-16-07	Change sizes & layout
C	3-13-07	Add logos

This is an original unpublished drawing prepared for you by Arrow Sign Co. in a sign program designed for your business. It is not to be shown to anyone outside of your organization nor to be reproduced, copied or exhibited in any fashion.

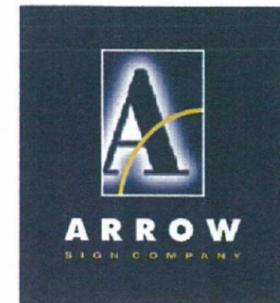


1051 46th Avenue
 Oakland, CA 94601
 Phone 510.533.7693
 Fax. 510.533.0815
 Lic. #314794
 www.arrowsigncompany.com

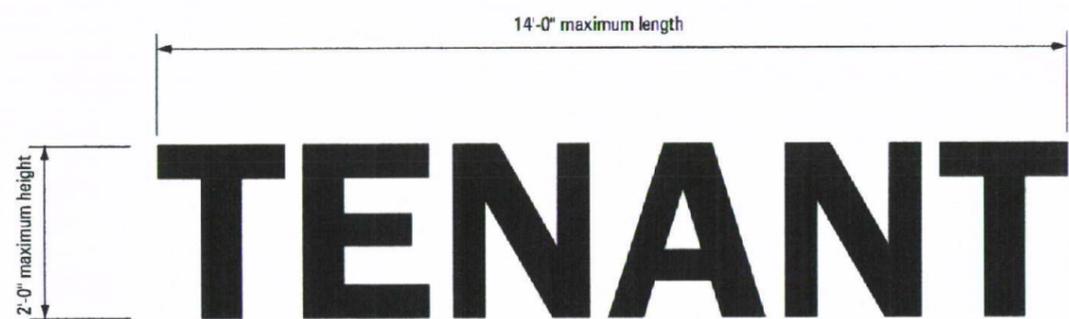

B SIGN ELEVATION (TYPICAL)

SCALE: 1/2" = 1'-0"

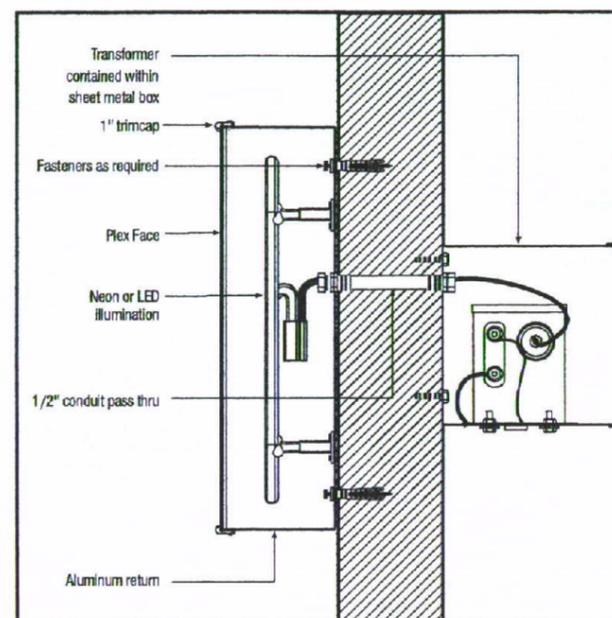

MOUNTING DETAIL


NOT TO SCALE

Job Name: Mt. Eden Business Park
 Address: Industrial Blvd.
 City: Hayward, CA
 Date: 8-22-06
 Sales: Tom Salmon
 Design: Charlie Stroud
 Design: 80691
 Filename: 2006/M/Mount Eden Monument
 Sheet: 2


Customer Approval:

Revision	Date	Description

This is an original unpublished drawing prepared for you by Arrow Sign Co. in a sign program designed for your business. It is not to be shown to anyone outside of your organization nor to be reproduced, copied or exhibited in any fashion.

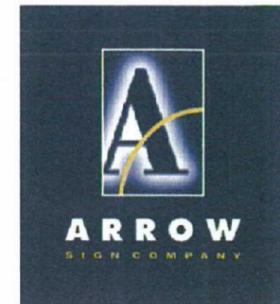


1051 46th Avenue
 Oakland, CA 94601
 Phone 510.533.7693
 Fax. 510.533.0815
 Lic. #314794
 www.arrowsigncompany.com

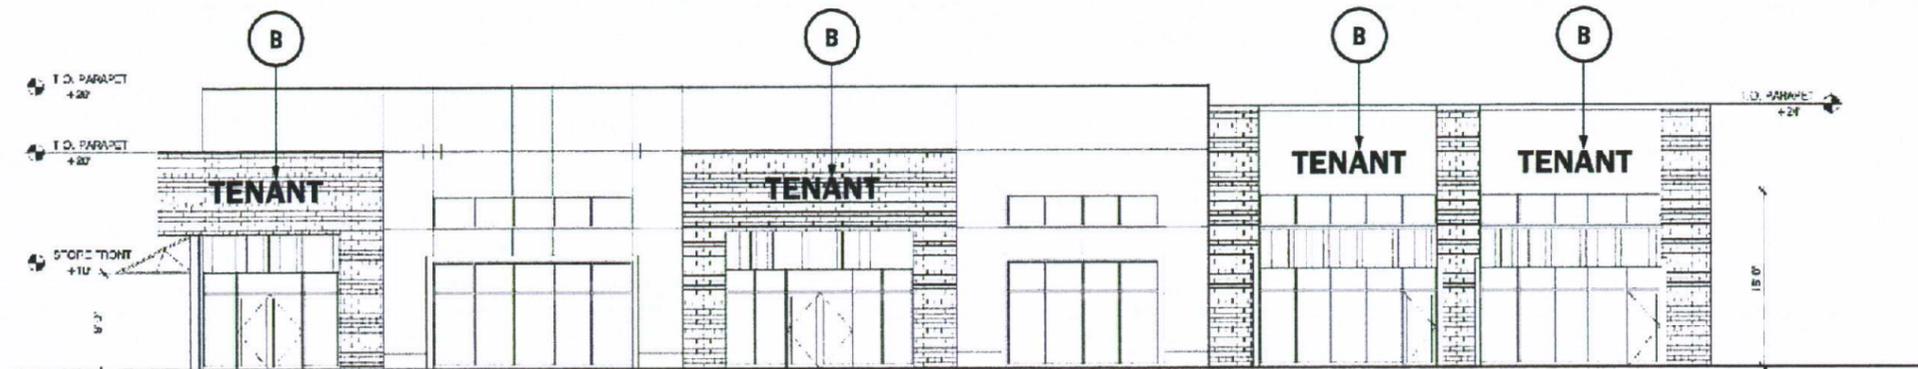


NORTH ELEVATION - RETAIL A

SCALE: 1/16" = 1'-0"

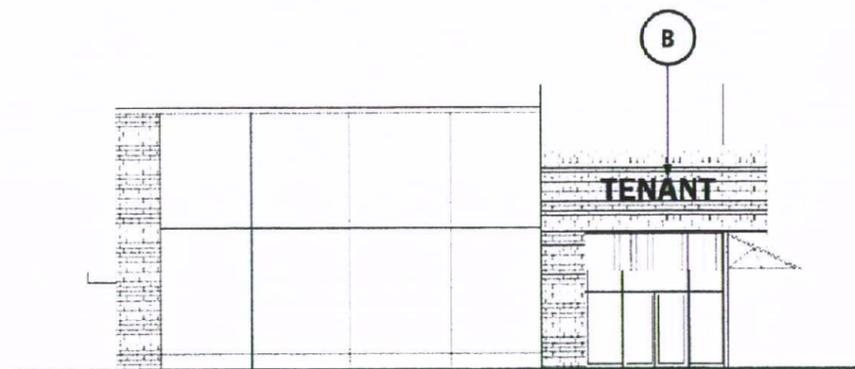

EAST ELEVATION - RETAIL A

SCALE: 1/16" = 1'-0"

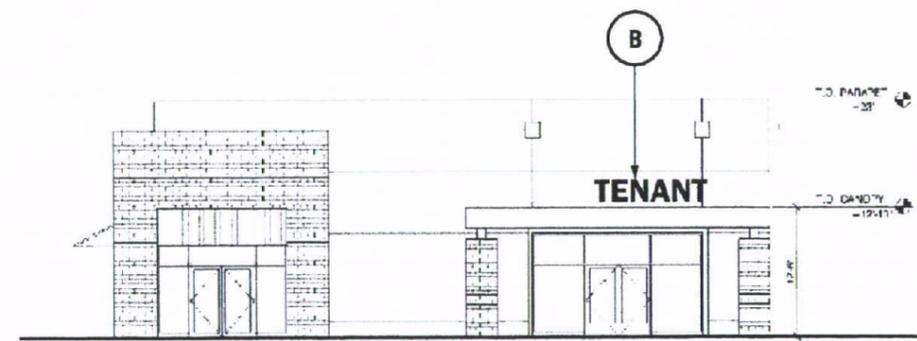

NORTH ELEVATION - RETAIL B


SCALE: 1/16" = 1'-0"

Job Name: Mt. Eden Business Park
 Address: Industrial Blvd.
 City: Hayward, CA
 Date: 8-22-06
 Sales: Tom Salmon
 Design: Charlie Stroud
 Design: 80691
 Filename: 2006/M/Mount Eden Monument
 Sheet: 3


Customer Approval:

Revision	Date	Description

This is an original unpublished drawing prepared for you by Arrow Sign Co. in a sign program designed for your business. It is not to be shown to anyone outside of your organization nor to be reproduced, copied or exhibited in any fashion.

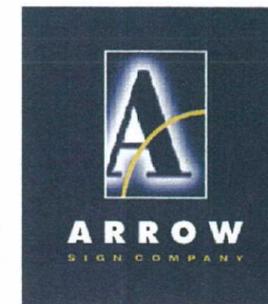

1051 46th Avenue
 Oakland, CA 94601
 Phone 510.533.7693
 Fax 510.533.0815
 Lic. #314794
 www.arrowsigncompany.com

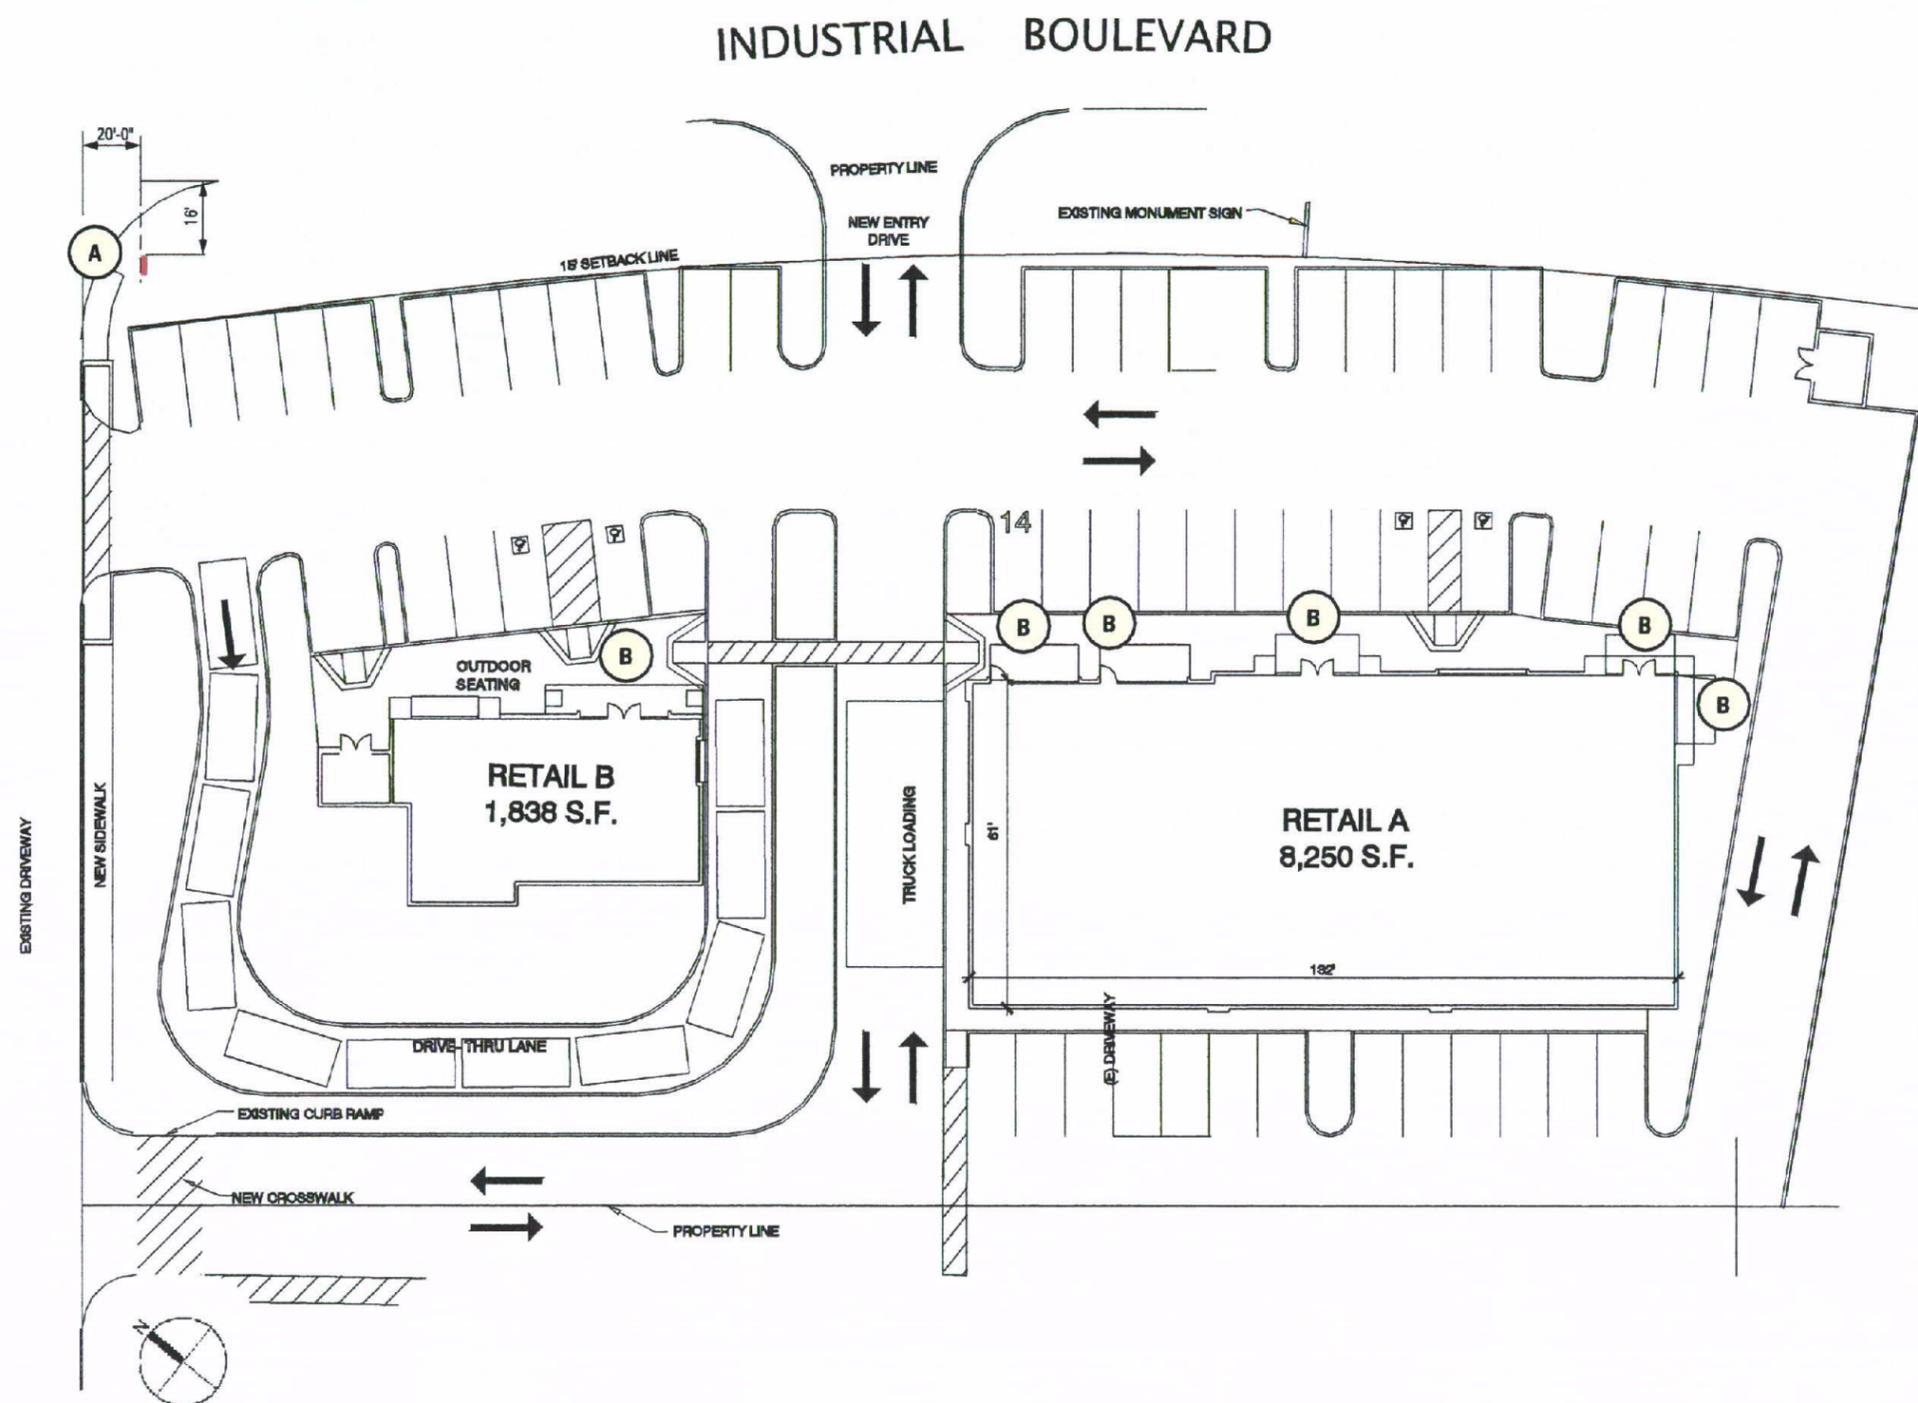

SITE PLAN

SCALE: 1" = 40'-0"

Job Name: Mt. Eden Business Park
 Address: Industrial Blvd.
 City: Hayward, CA
 Date: 8-22-06
 Sales: Tom Salmon
 Design: Charlie Stroud
 Design: 80691
 Filename: 2006/M/Mount Eden Monument
 Sheet: 4

Customer Approval:

Revision	Date	Description
A	02-28-07	Update site plan
B	03-08-07	Update site plan

This is an original unpublished drawing prepared for you by Arrow Sign Co. In a sign program designed for your business. It is not to be shown to anyone outside of your organization nor to be reproduced, copied or exhibited in any fashion.