



CITY OF HAYWARD
AGENDA REPORT

AGENDA DATE 04/10/07
AGENDA ITEM 5
WORK SESSION ITEM _____

TO: Mayor and City Council
FROM: Director of Public Works
SUBJECT: Accept a Portion of West A Street into the Public Street System

RECOMMENDATION:

It is recommended that the City council adopt the attached resolution accepting the newly-constructed portion of West A Street from Skywest Drive to Golf Course Road into the Public Street System.

DISCUSSION:

On April 18, 2006, the City Council awarded a construction contract to RGW Construction, Inc., of Livermore for construction of the West A Street Realignment Project. The project realigned West A Street from Hesperian Boulevard to Golf Course Road, including its intersection with Skywest Drive. In general, the project included construction of new roadway; installation of new concrete curb, gutter, and sidewalk; traffic signal installation and modification; removal and replacement of streetlights; installation of landscaping, and other associated work.

The construction is now substantially complete, and the portion of West A Street from Hesperian Boulevard to Golf Course Road is ready to be accepted into the Public Street System.

Prepared by:

A handwritten signature in black ink, appearing to read "M. Fakhrai".

Morad Fakhrai, Deputy Director of Public Works

Recommended by:

A handwritten signature in black ink, appearing to read "R. Bauman".


Robert A. Bauman, Director of Public Works

Approved by:

A handwritten signature in black ink, appearing to read "Jesús Armas".

Jesús Armas, City Manager

Attachments: Exhibit A: Plat of Street Improvements

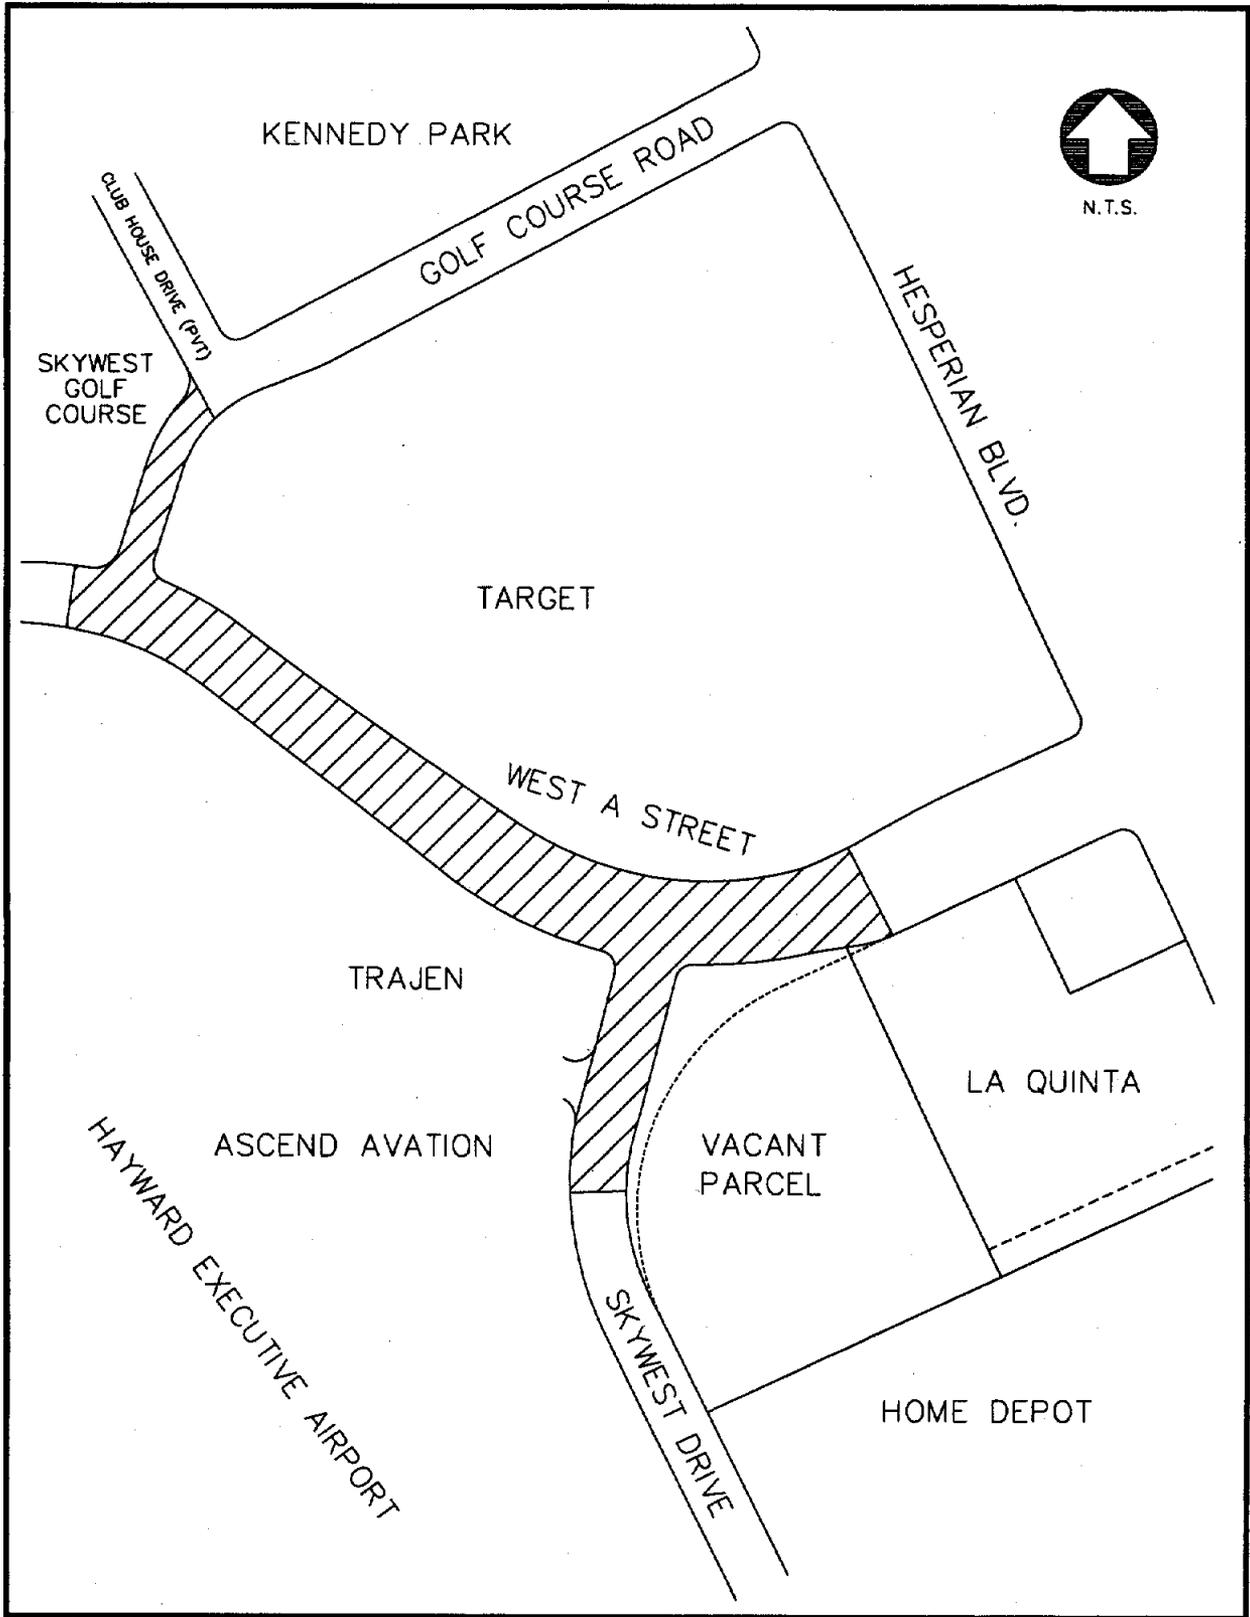

			CITY OF HAYWARD ENGINEERING DIVISION		PORTION OF WEST "A" STREET ACCEPTANCE INTO PUBLIC STREET SYSTEM		DWG. NO. 07008	
			DRAWN BY: BDS	DATE 3/29/07			FILED	
			CHECKED BY: JP	SCALE: NTS				
			APPD. BY	APPROVED				
REV	DATE	BY	CITY ENGINEER	DIR. PUBLIC WORKS			SHT. 1 OF 1	

EXIHIBIT "A"

DRAFT

HAYWARD CITY COUNCIL

RESOLUTION NO. 07-

Introduced by Council Member _____

**RESOLUTION ACCEPTING THE NEWLY CONSTRUCTED
PORTION OF WEST A STREET FROM SKYWEST DRIVE
TO GOLF COURSE ROAD INTO THE PUBLIC STREET
SYSTEM**

WHEREAS, On April 18, 2006, the City Council awarded a construction contract to RGW Construction, Inc., for construction of the West A Street Realignment Project; and

WHEREAS, the construction is substantially complete and the portion of West A Street from Hesperian Boulevard to Golf Course Road is ready to be accepted into the Public Street System.

NOW, THEREFORE, BE IT RESOLVED that the City Council of the City of Hayward hereby accepts that portion of West A Street between Hesperian Boulevard and Golf Course Road into the City's Public Street System.

IN COUNCIL, HAYWARD, CALIFORNIA _____, 2007

ADOPTED BY THE FOLLOWING VOTE:

AYES: COUNCIL MEMBERS:
MAYOR:

NOES: COUNCIL MEMBERS:

ABSTAIN: COUNCIL MEMBERS:

ABSENT: COUNCIL MEMBERS:

ATTEST: _____
City Clerk of the City of Hayward

APPROVED AS TO FORM:

City Attorney of the City of Hayward